


DURANGO FIRE PROTECTION DISTRICT
AT RIVER CITY HALL
JULY 26TH, 2023

WWW.RA+AE.COM



EXISTING CONDITIONS



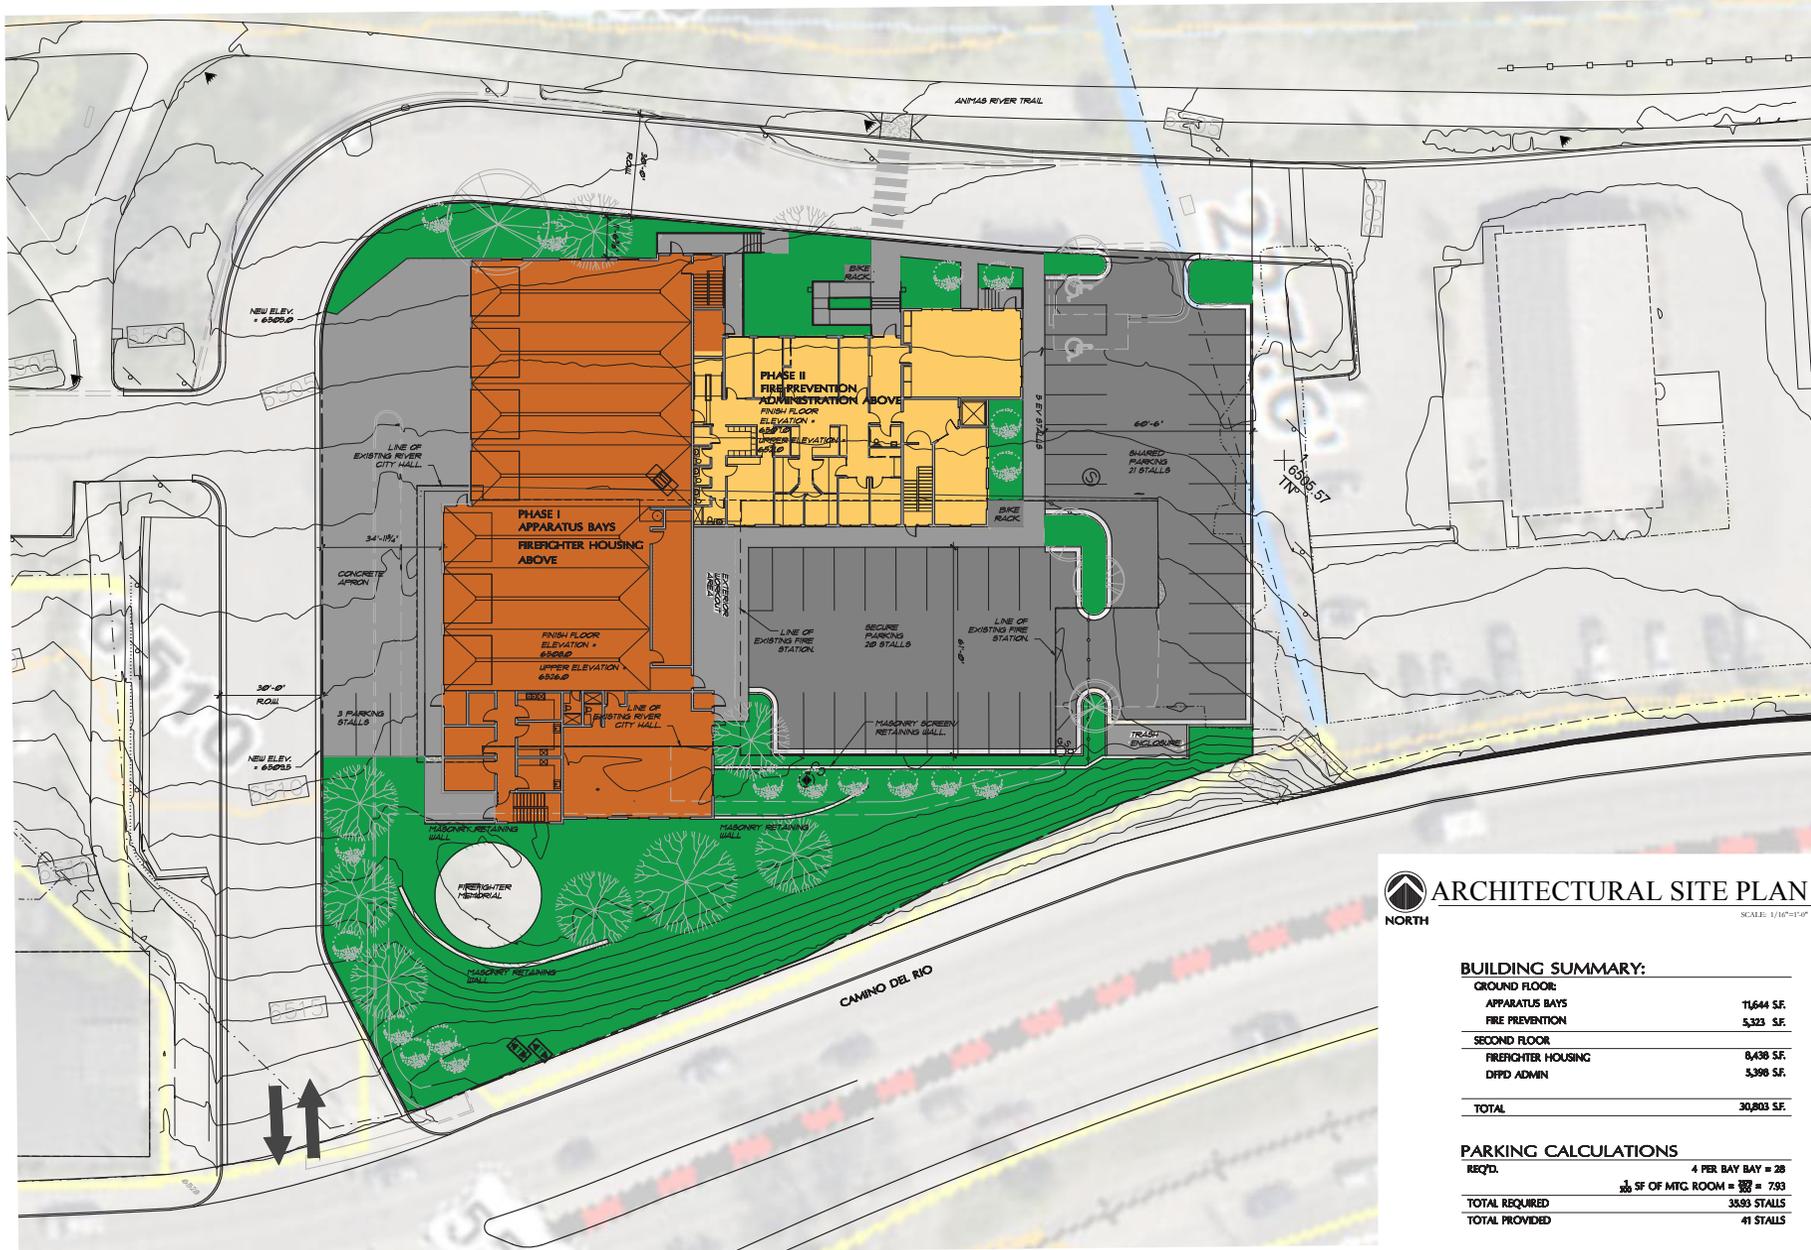




**PROGRESS SET
 NOT FOR CONST.**

SITE STUDY FOR:
DURANGO FIRE PROTECTION DISTRICT
RIVER CITY HALL
 1235 CAMINO DEL RIO
 DURANGO, COLORADO 81301

ARCHITECTURAL SITE PLAN
 SCALE: 1/16"=1'-0"
 NORTH

BUILDING SUMMARY:

GROUND FLOOR:	
APPARATUS BAYS	11,644 SF.
FIRE PREVENTION	5,323 SF.
SECOND FLOOR:	
FIREFIGHTER HOUSING	8,438 SF.
DFPD ADMIN	5,398 SF.
TOTAL	30,803 SF.

PARKING CALCULATIONS

REQ'D.	4 PER BAY BAY = 28
TOTAL PROVIDED	41 STALLS

JOB NO.: 22225
DATE: 2022-12-30
DRAWN BY: RA-AA
ISSUE RECORD:


REVISIONS:

AS-101
 SITE PLAN




PHASING DIAGRAM: PHASE I



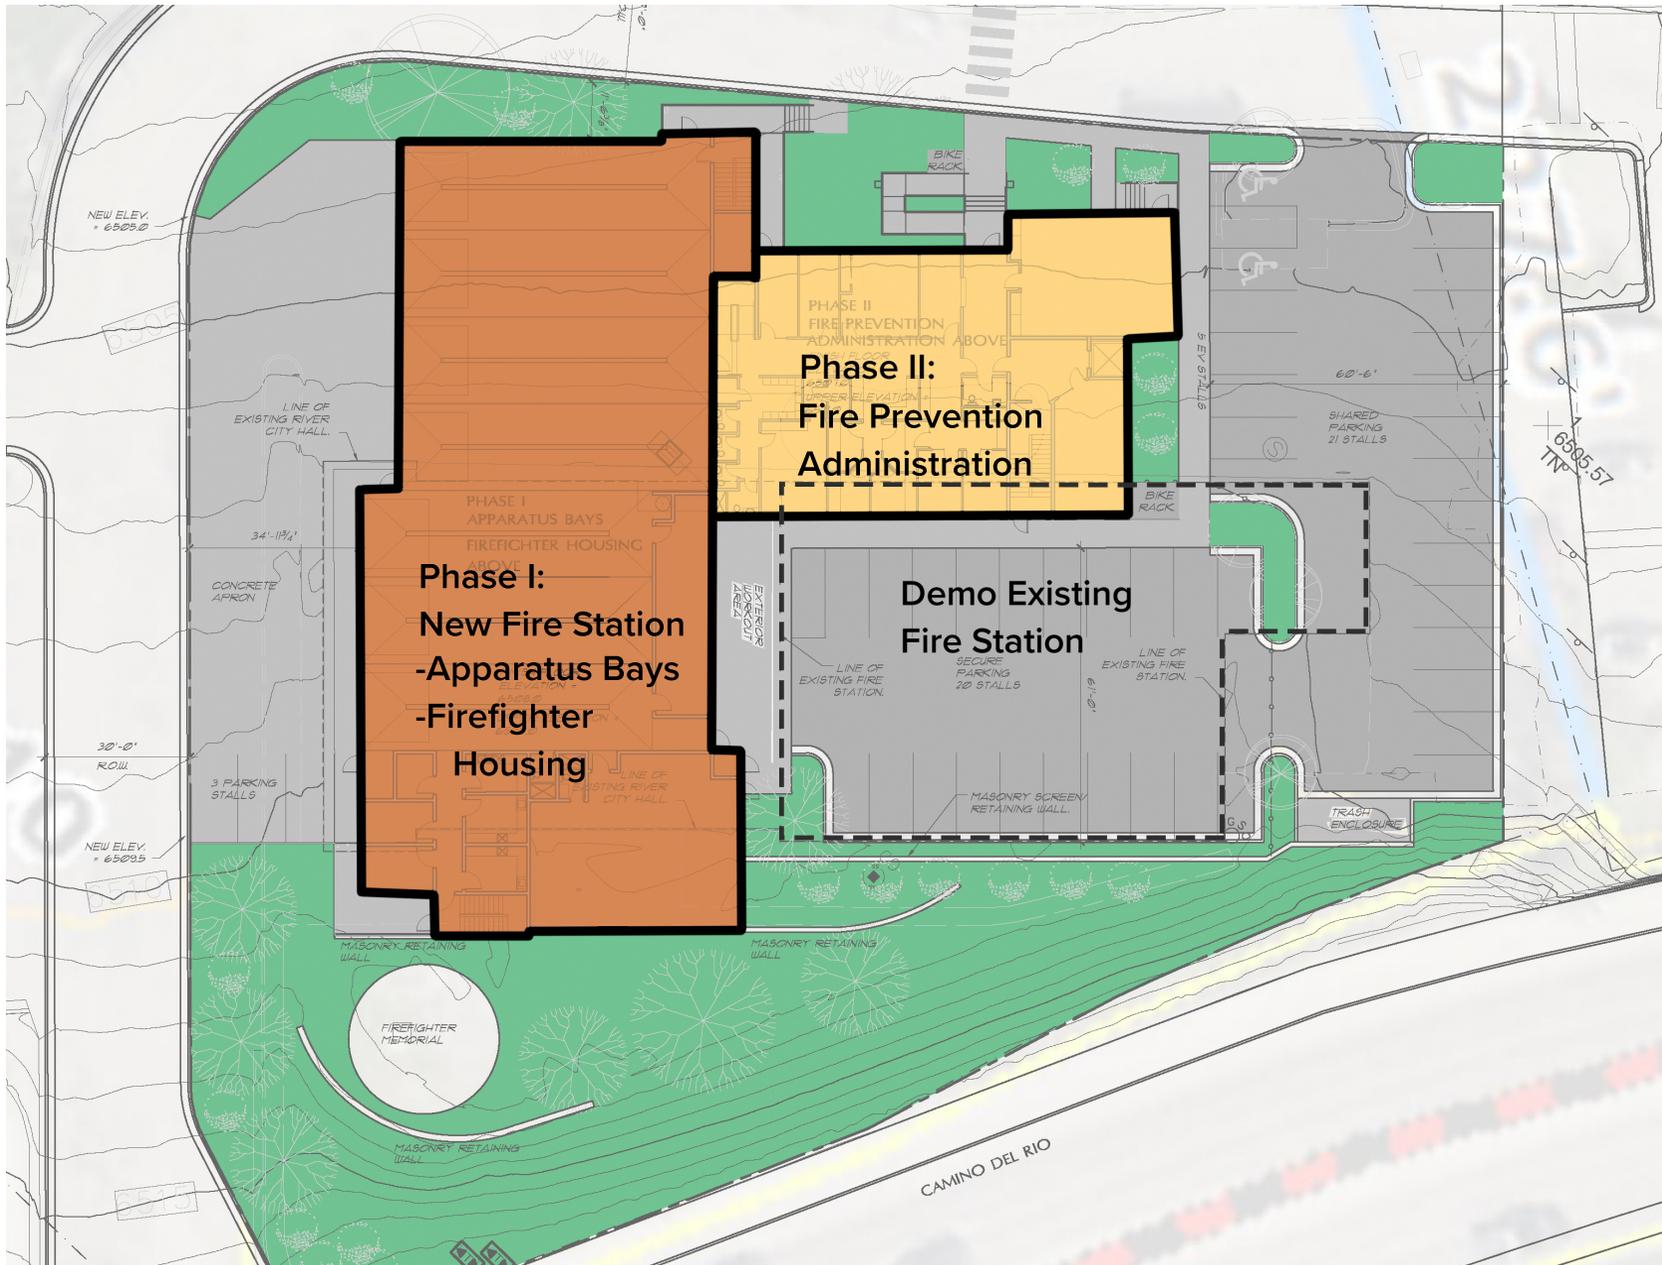

PHASING DIAGRAM: PHASE II



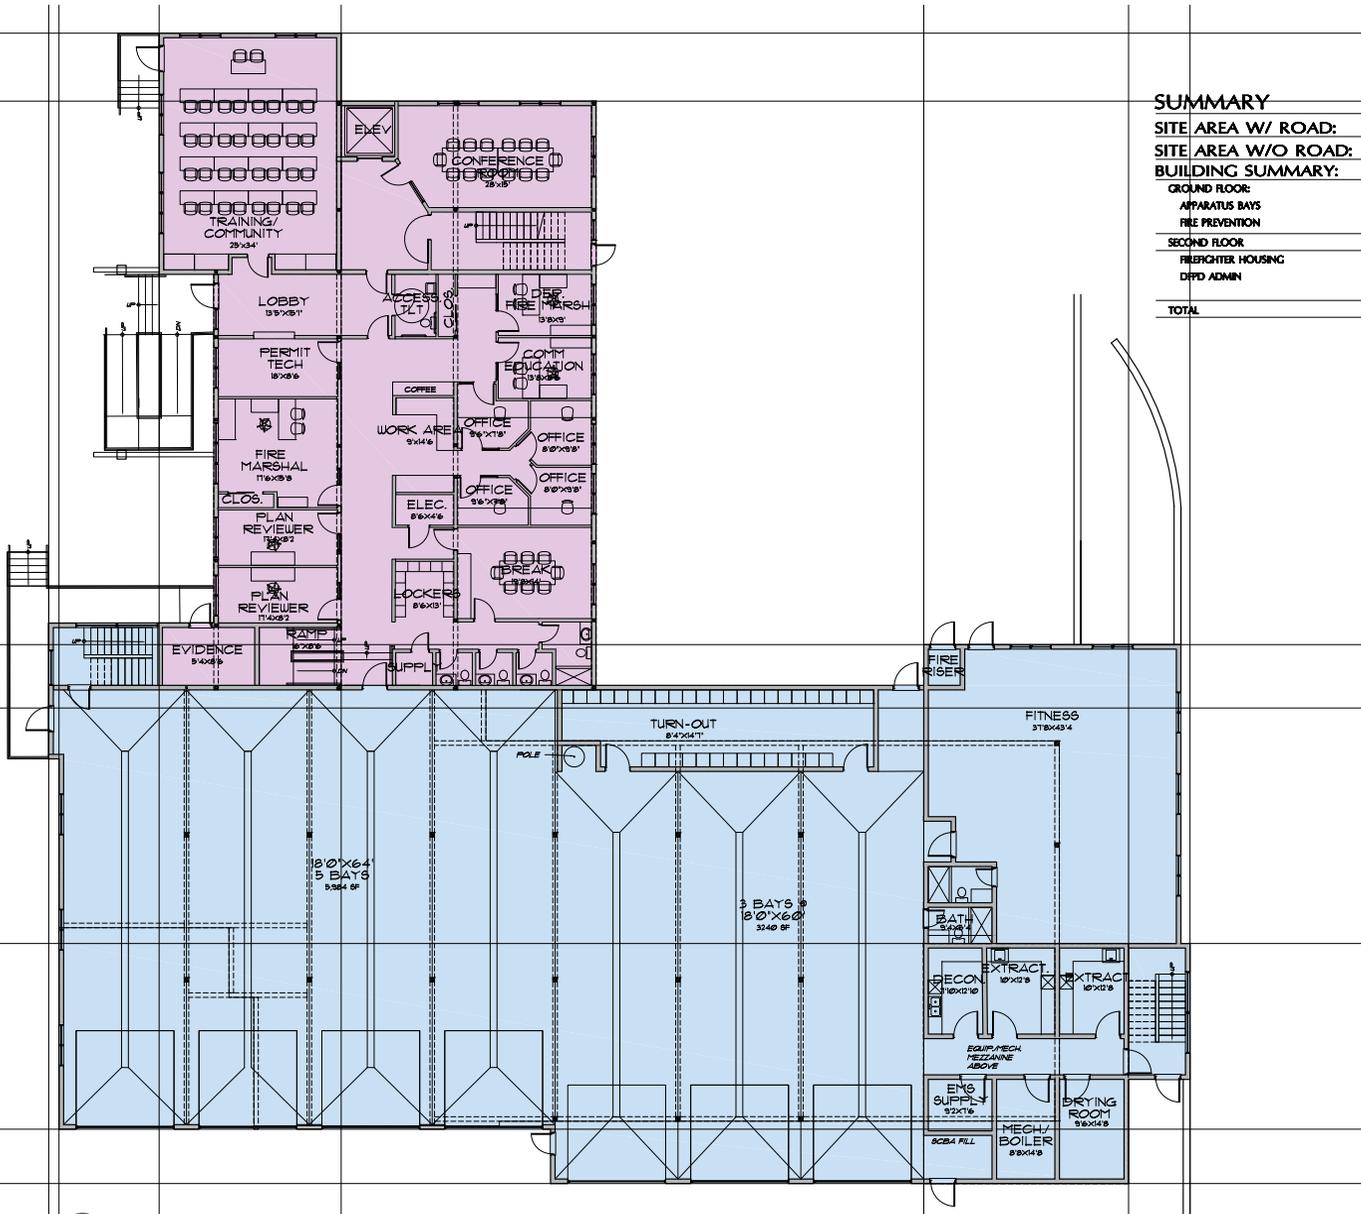

SUMMARY

SITE AREA W/ ROAD:	1.77 ACRES
SITE AREA W/O ROAD:	1.29 ACRES
BUILDING SUMMARY:	
GROUND FLOOR:	
APPARATUS BAYS	11,644 SF.
FIRE PREVENTION	5,323 SF.
SECOND FLOOR:	
FIRE FIGHTER HOUSING	8,438 SF.
TOTAL	30,803 SF.



REYNOLDS ASH + ASSOCIATES

**ARCHITECTURE
ENGINEERING**






**PROGRESS SET
NOT FOR CONST.**

SITE STUDY FOR:
DURANGO FIRE PROTECTION DISTRICT
RIVER CITY HALL
1235 CAMINO DEL RIO
DURANGO, COLORADO 81301

JOB NO.: 2225
DATE: 2022-12-30
DRAWN BY: RAA

ISSUE RECORD:

REVISIONS:

A-101

FLOOR PLAN




CONCEPTUAL GROUND FLOOR PLAN

SCALE: 1/8" = 1'-0"

GROUND FLOOR PLAN



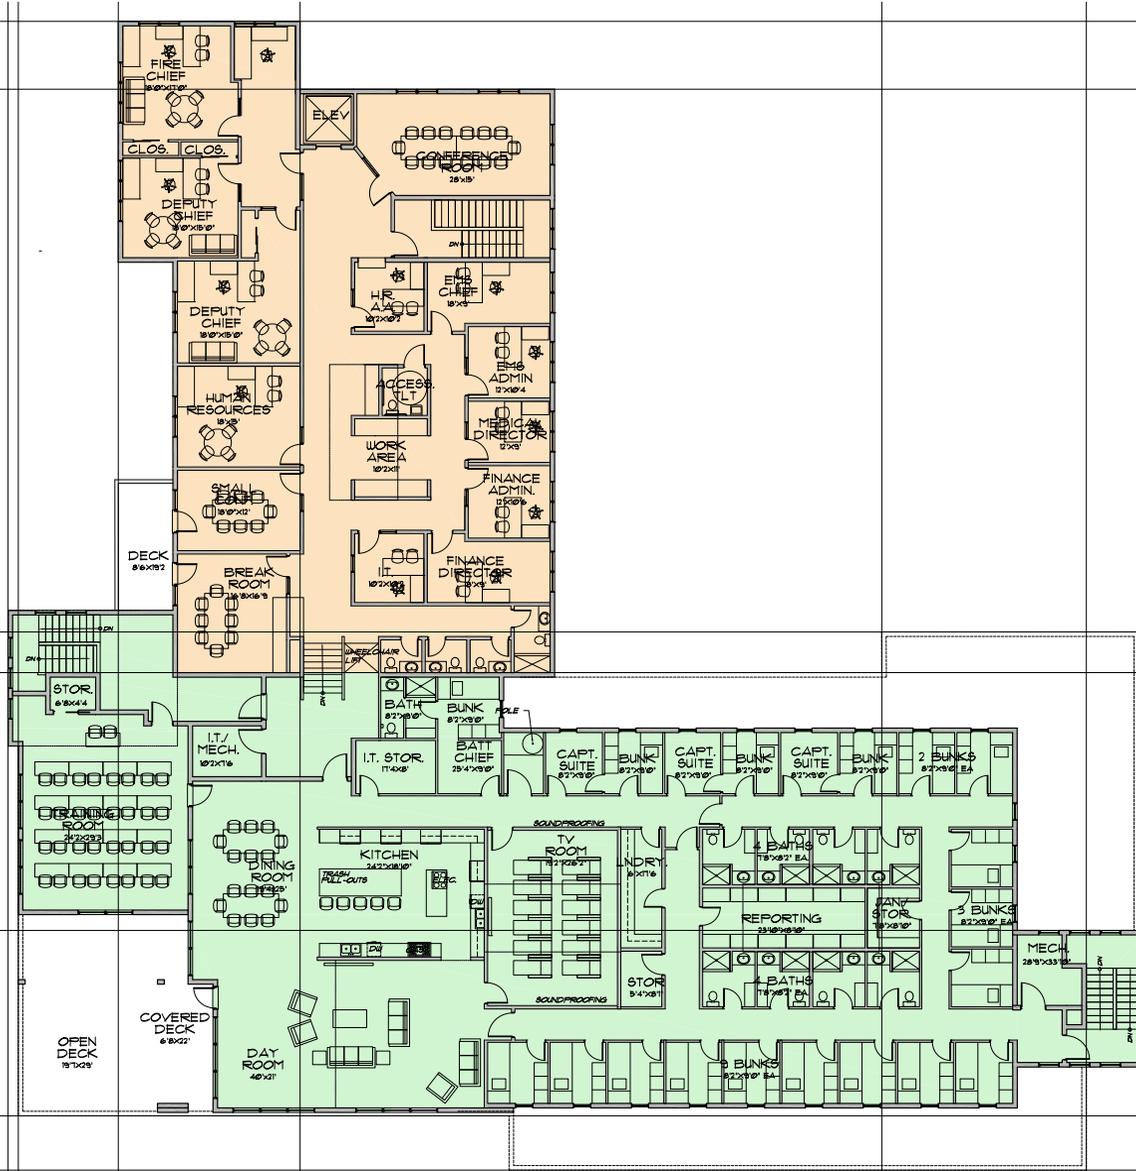

CONCEPTUAL SECOND FLOOR PLAN
SCALE: 1/8" = 1'-0"

SUMMARY

SITE AREA W/ ROAD:	1.77 ACRES
SITE AREA W/O ROAD:	1.29 ACRES
BUILDING SUMMARY:	
GROUND FLOOR:	
APPARATUS BAYS	11,644 SF.
FIRE PREVENTION	5,323 SF.
SECOND FLOOR:	
DFPD ADMIN	5,398 SF.
TOTAL	30,803 SF.




**PROGRESS SET
NOT FOR CONST.**

SITE STUDY FOR:
DURANGO FIRE PROTECTION DISTRICT
RIVER CITY HALL
 1235 CAMINO DEL RIO
 DURANGO, COLORADO 81301

JOB NO.: 2225
 DATE: 2022-02-20
 DRAWN BY: RAA

ISSUE RECORD:

REVISIONS:
 ▲
 ▲
 ▲
 ▲

A-102
 FLOOR PLAN







RENDERINGS







RENDERINGS



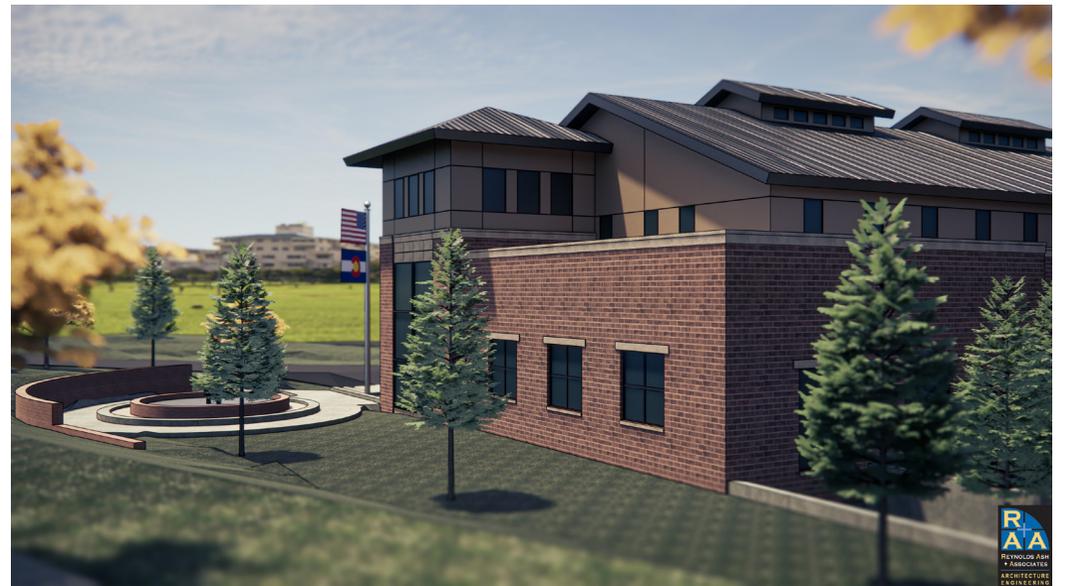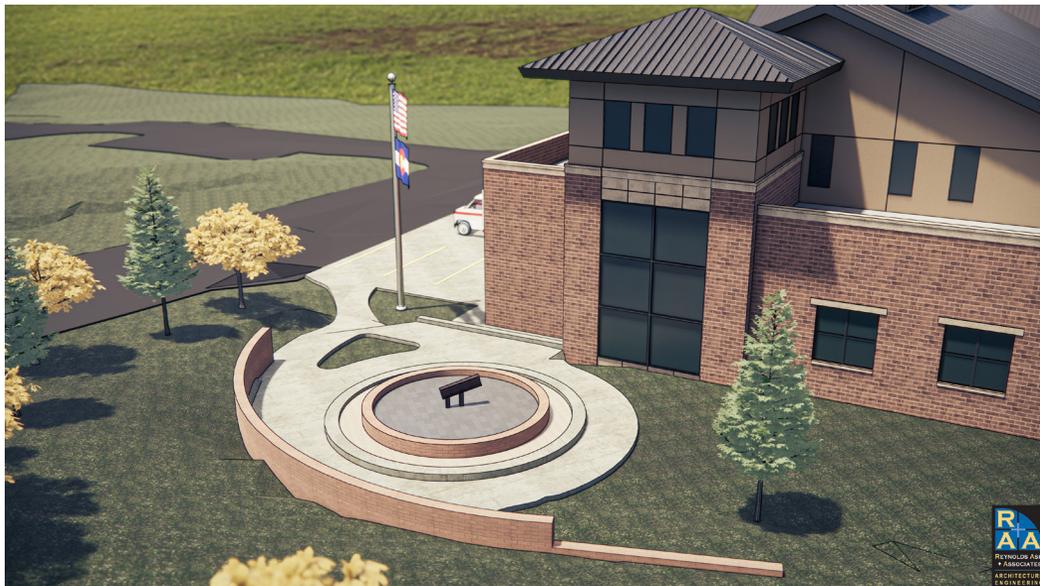

RENDERINGS



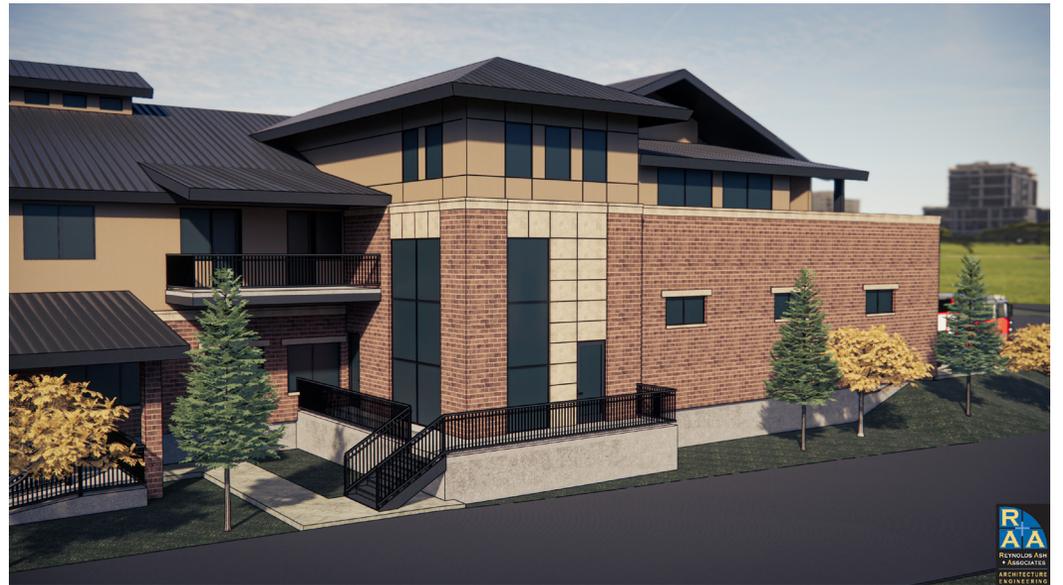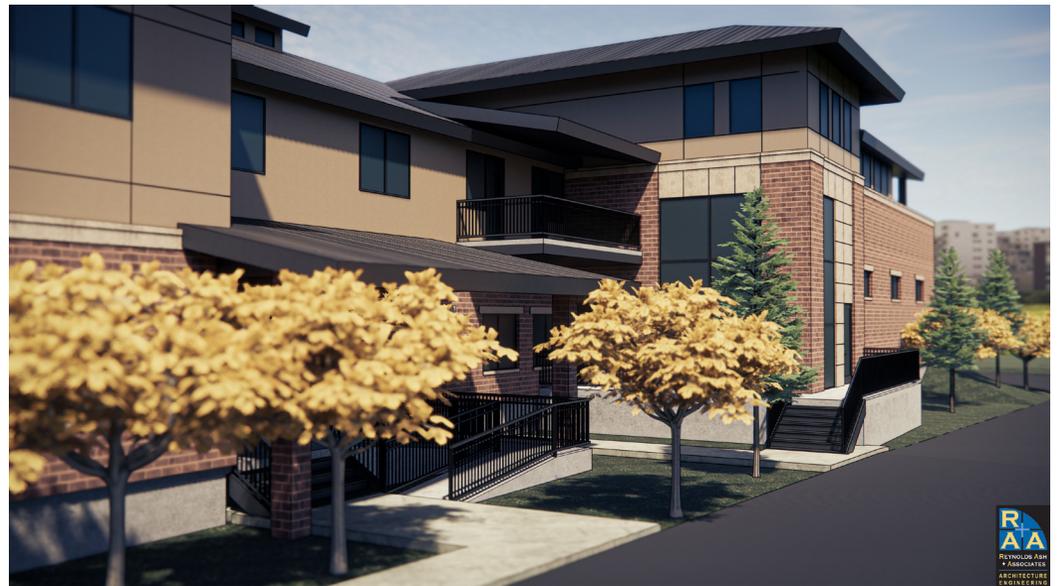

RENDERINGS

